

matt pearson architects

Level 8, Old South British Building.  
7 Shortland St, Auckland Central.  
ph:021744661 email:matt@studio.kiwi.nz

**MOMENTUM**  
APARTMENTS

36-38 College Hill

sheet name

**Typical  
Apartment A**

job no. 080202

Scale A1 1:20 A3 1:40


date 30/06/11

drawn mp

sheet **A138**

rev no. 1



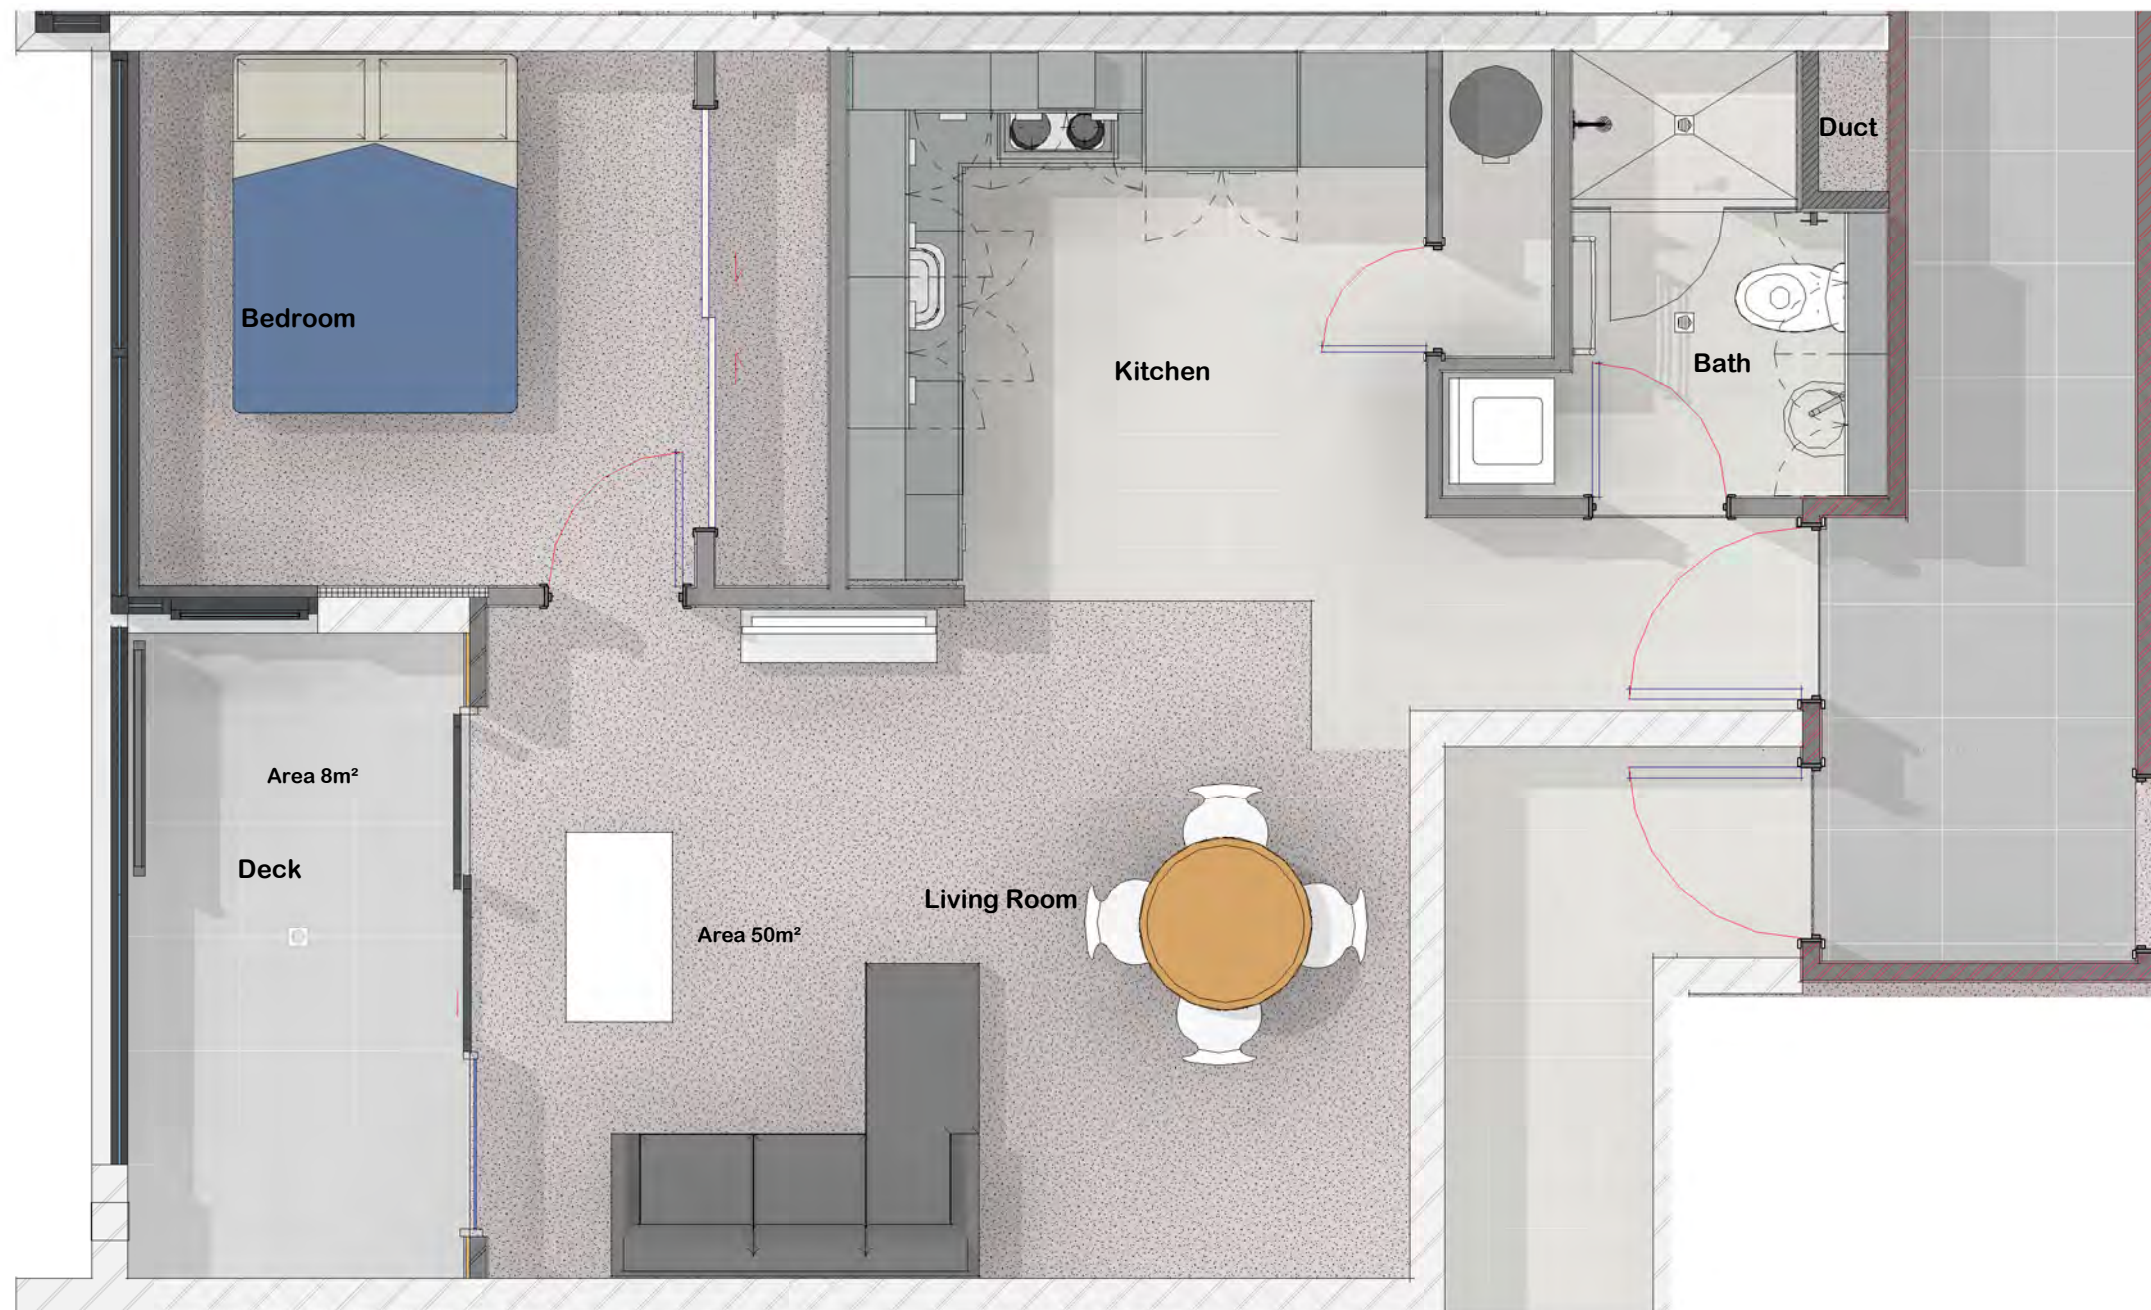

matt pearson architects

Level 8, Old South British Building.  
7 Shortland St, Auckland Central.  
ph:021744661 email:matt@studio.kiwi.nz

**MOMENTUM**  
APARTMENTS

36-38 College Hill

sheet name

**Typical  
Apartment B**

job no. 080202

Scale A1 1:20 A3 1:40

date 30/06/11

drawn Author

sheet **A139**

rev no. 1





matt pearson architects

Level 8, Old South British Building.  
7 Shortland St, Auckland Central.  
ph:021744661 email:matt@studio.kiwi.nz

**MOMENTUM**  
APARTMENTS

36-38 College Hill

sheet name

**Typical  
Apartment C**

job no. 080202

Scale A1 1:20 A3 1:40


date 30/06/11

drawn Author

sheet **A140**

rev no. 6



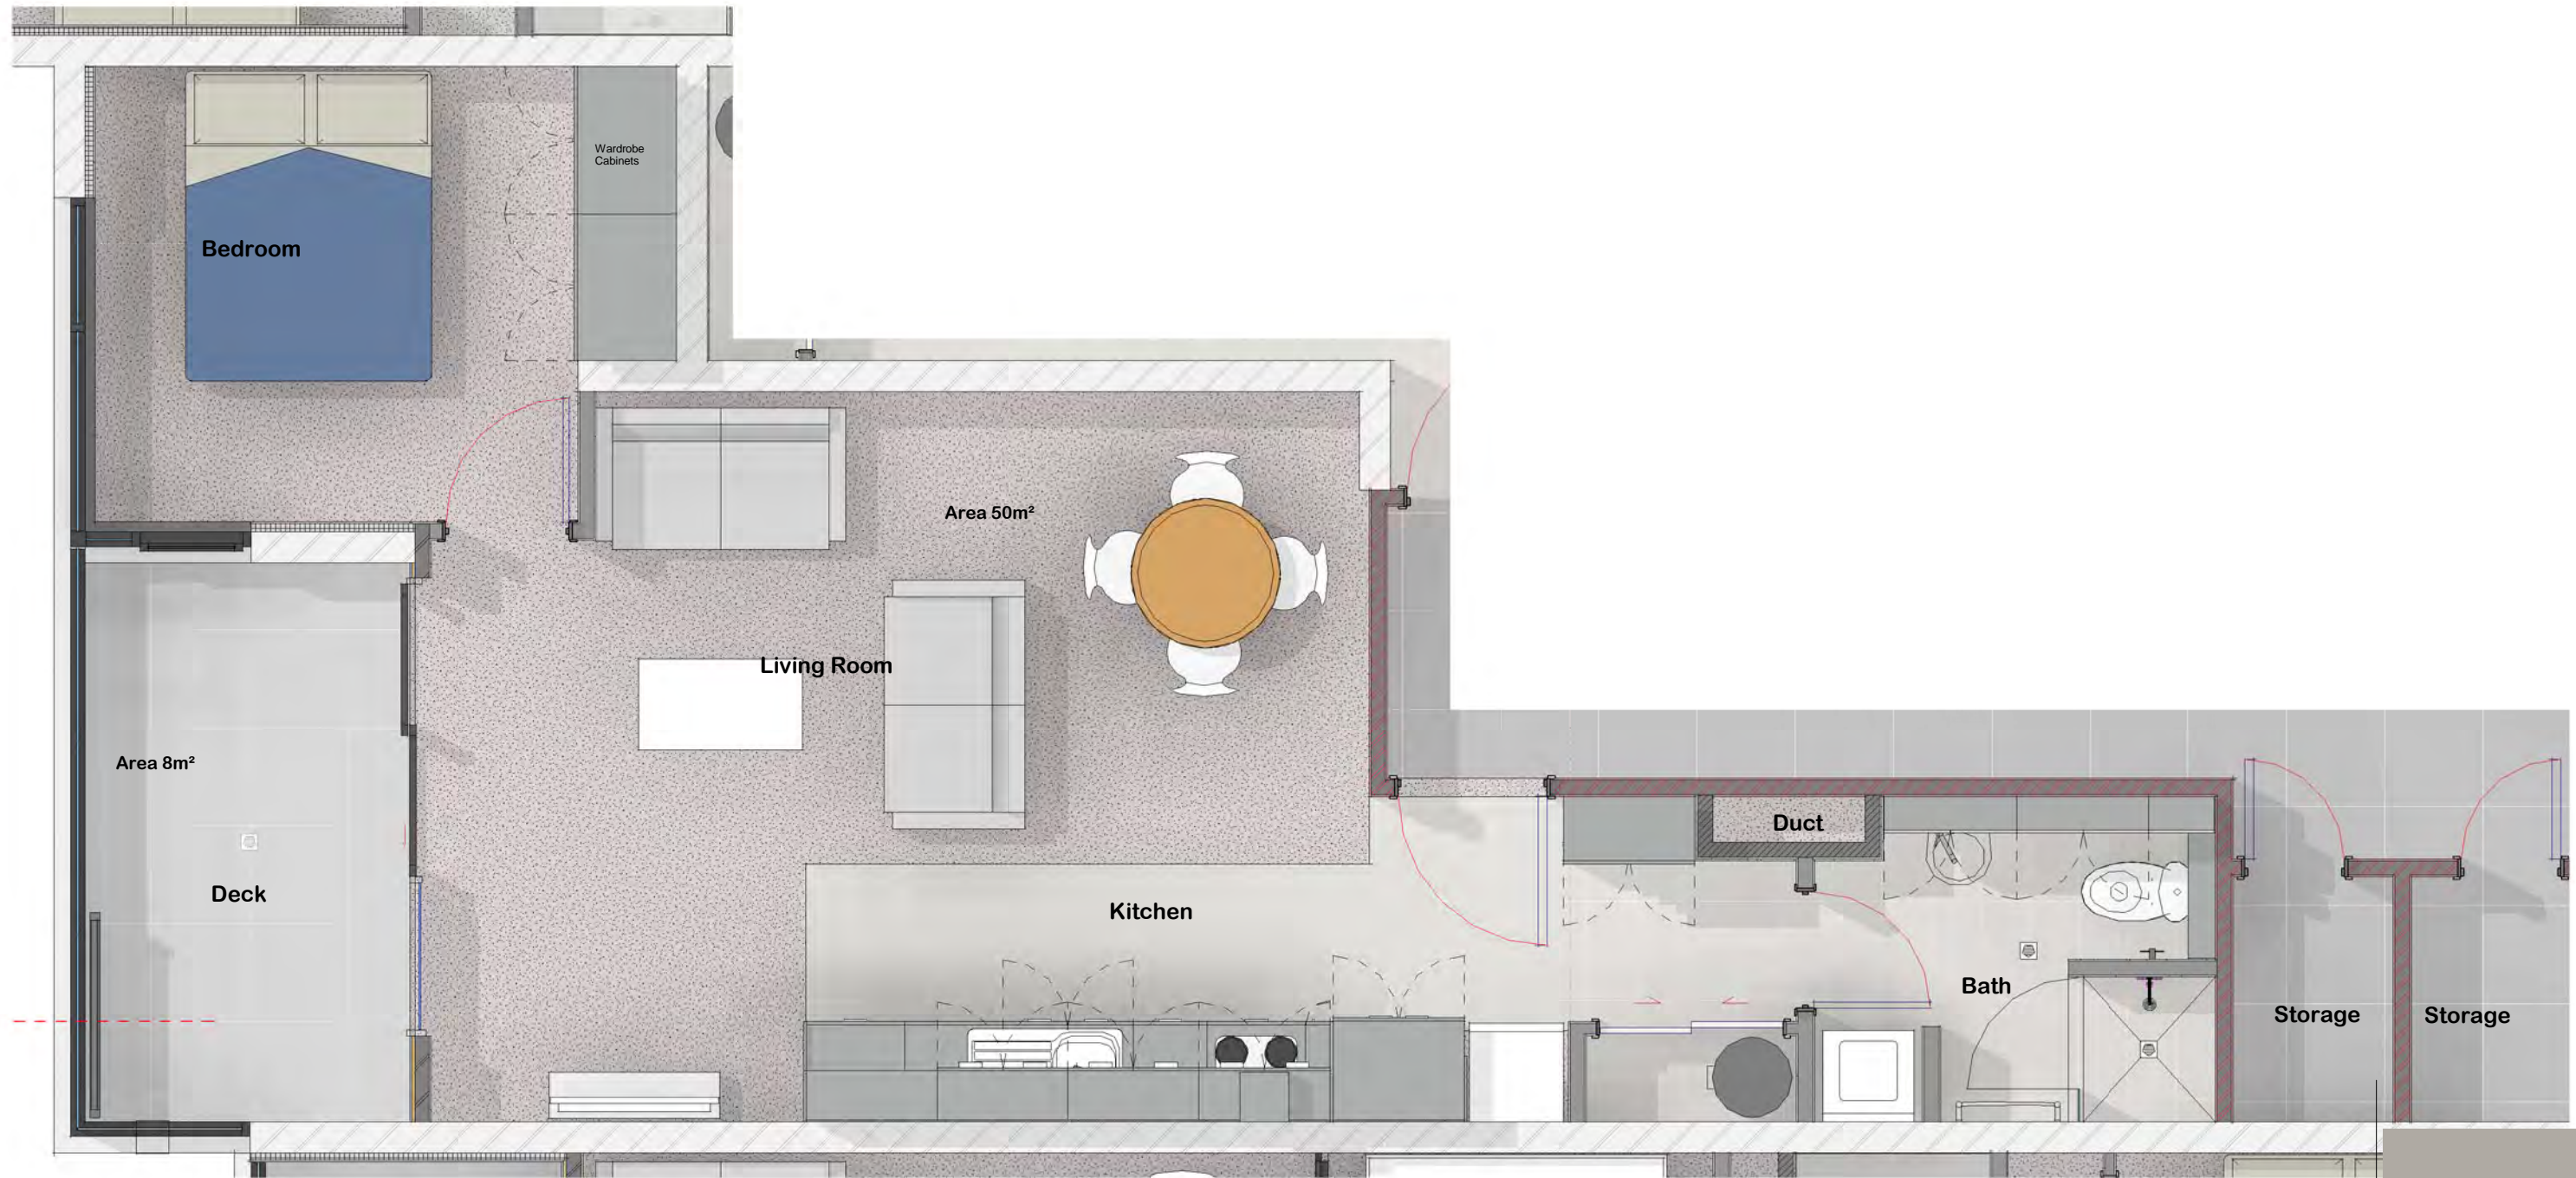

matt pearson architects


Level 8, Old South British Building.  
7 Shortland St, Auckland Central.  
ph:021744661 email:matt@studio.kiwi.nz

**MOMENTUM**  
APARTMENTS  
36-38 College Hill

sheet name  
**Typical  
Apartment D**

|         |                 |
|---------|-----------------|
| job no. | 080202          |
| Scale   | A1 1:20 A3 1:40 |
| date    | 30/06/11        |
| drawn   | Author          |
| sheet   | <b>A141</b>     |
| rev no. | <b>1</b>        |



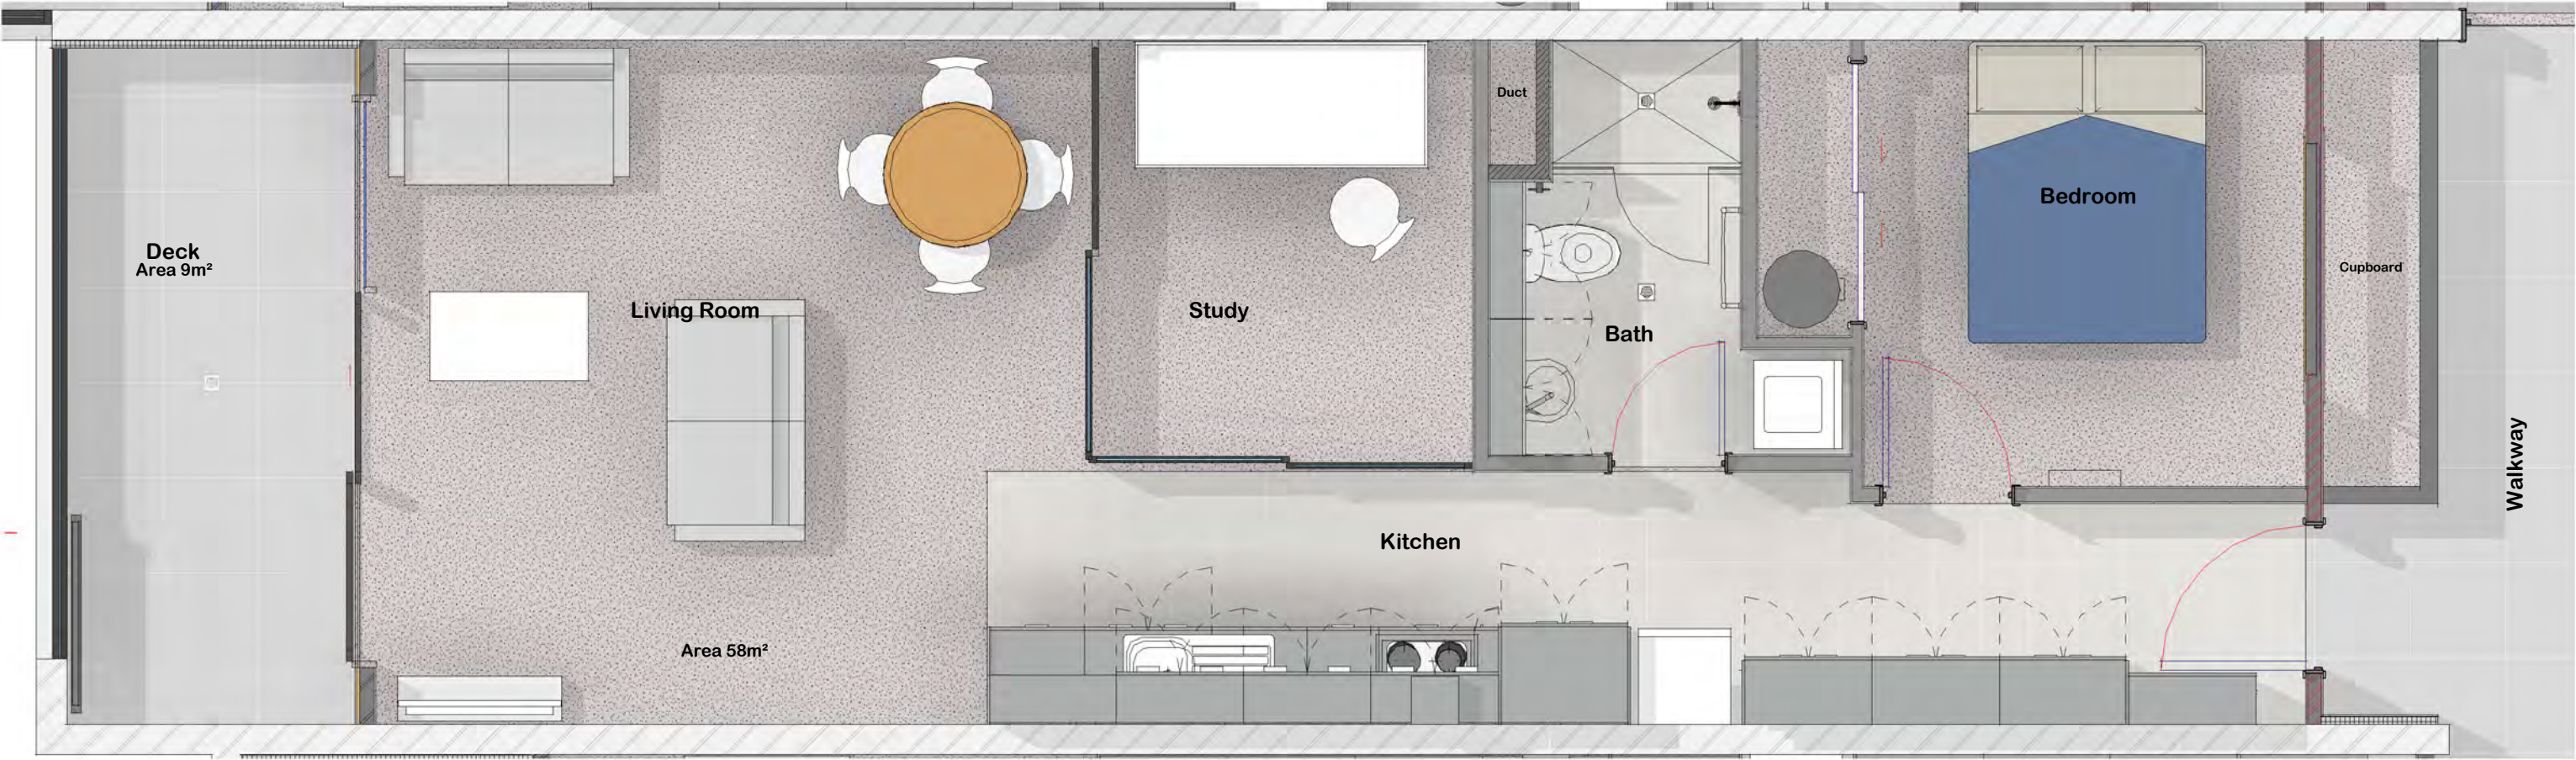

matt pearson architects

Level 8, Old South British Building.  
7 Shortland St, Auckland Central.  
ph:021744661 email:matt@studio.kiwi.nz


**MOMENTUM**  
APARTMENTS  
36-38 College Hill

sheet name

**Typical  
Apartment E**

|         |                 |
|---------|-----------------|
| job no. | 080202          |
| Scale   | A1 1:20 A3 1:40 |
| date    | 30/06/11        |
| drawn   | mp              |
| sheet   | <b>A142</b>     |
| rev no. | 1               |



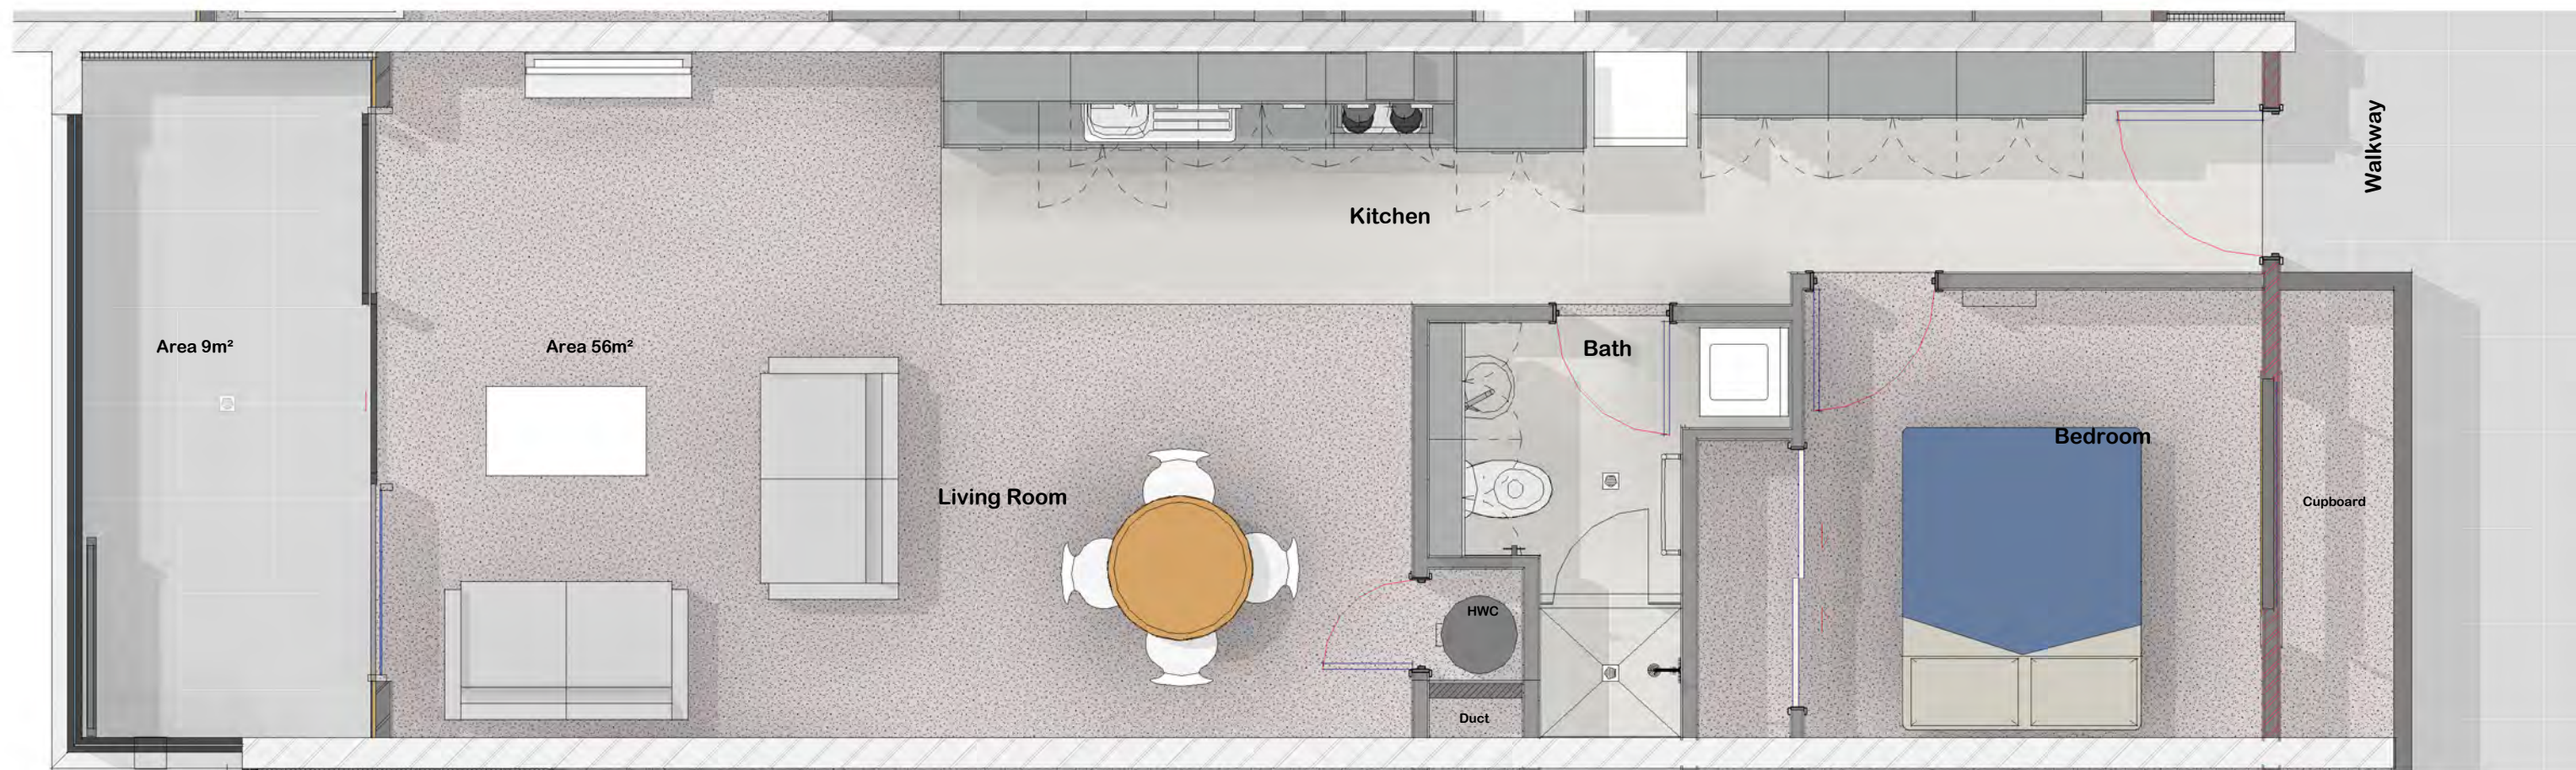

matt pearson architects


Level 8, Old South British Building.  
7 Shortland St, Auckland Central.  
ph:021744661 email:matt@studio.kiwi.nz

**MOMENTUM**  
APARTMENTS  
36-38 College Hill

sheet name  
**Typical  
Apartment F**

|         |                 |
|---------|-----------------|
| job no. | 080202          |
| Scale   | A1 1:20 A3 1:40 |
| date    | 30/06/11        |
| drawn   | Author          |
| sheet   | <b>A143</b>     |
| rev no. | <b>1</b>        |



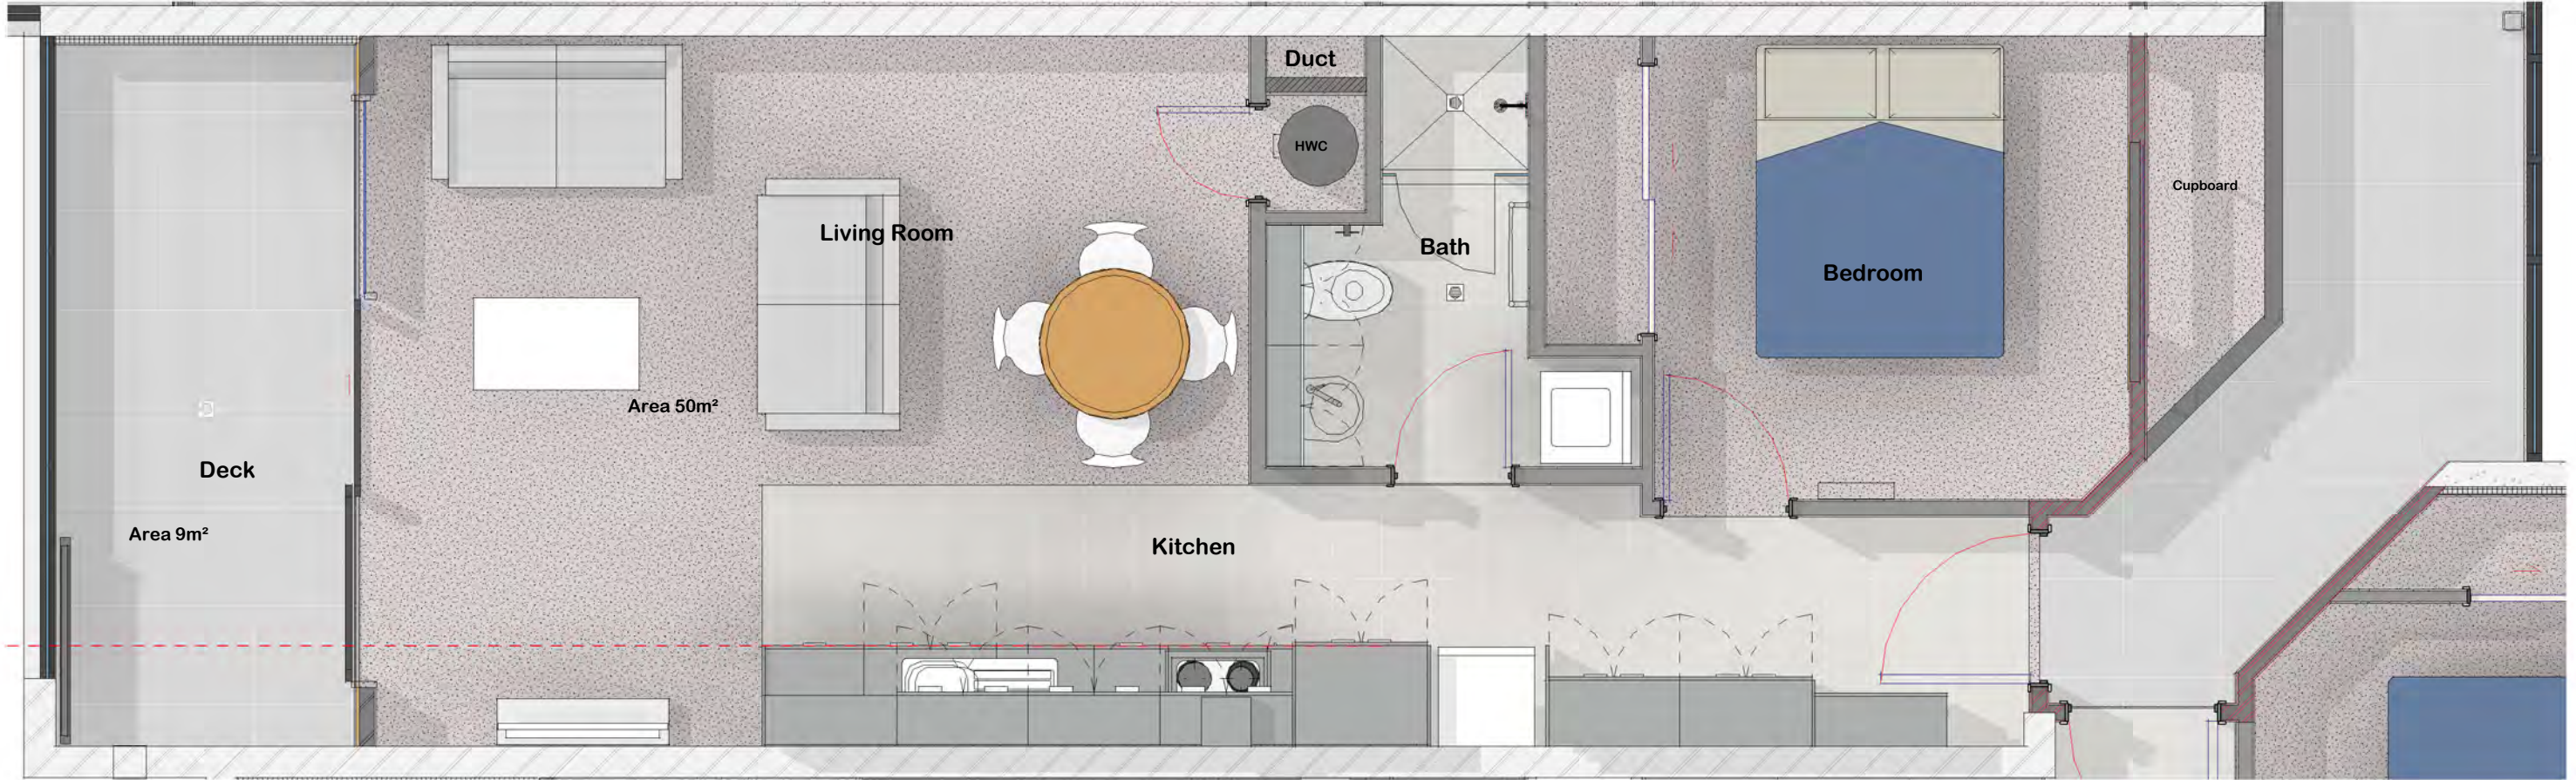

matt pearson architects

Level 8, Old South British Building.  
7 Shortland St, Auckland Central.  
ph:021744661 email:matt@studio.kiwi.nz

**MOMENTUM**  
APARTMENTS  
36-38 College Hill

sheet name  
**Typical  
Apartment G**

|         |                 |
|---------|-----------------|
| job no. | 080202          |
| Scale   | A1 1:20 A3 1:40 |
| date    | 30/06/11        |
| drawn   | Author          |
| sheet   | <b>A144</b>     |
| rev no. | 1               |





matt pearson architects

Level 8, Old South British Building.  
7 Shortland St, Auckland Central.  
ph:021744661 email:matt@studio.kiwi.nz

**MOMENTUM**  
APARTMENTS

36-38 College Hill

sheet name

**Typical  
Apartment H**

job no. 080202

Scale A1 1:20 A3 1:40

date 30/06/11

drawn Author

sheet **A145**

rev no. 1





matt pearson architects

Level 8, Old South British Building.  
7 Shortland St, Auckland Central.  
ph:021744661 email:matt@studio.kiwi.nz

**MOMENTUM**  
APARTMENTS

36-38 College Hill

sheet name

**Apartment 4F**

job no. 080202

Scale A1 1:20 A3 1:40

date 30/06/11

drawn Author

sheet **A146**

rev no. 1





matt pearson architects

Level 8, Old South British Building.  
7 Shortland St, Auckland Central.  
ph:021744661 email:matt@studio.kiwi.nz

**MOMENTUM**  
APARTMENTS

36-38 College Hill

sheet name

**Apartment 4G**

job no. 080202

Scale A1 1:20 A3 1:40

date 30/06/11

drawn Author

sheet **A147**

rev no. 1